


2 KEY PLAN
N.T.S.

THE GROVE AT WESLEY CHAPEL - AREA C

	SF	ACREAGE	PARKING PROVIDED	PARKING PER 1,000 SF GLA
COBB THEATER	83,374	-	865	10.4
OUTPARCEL "G"		29.5		

- - - - - PROPERTY LINE
 # PARKING FIELD COUNT
 (N.I.A.) NOT IN ASSETS

THIS EXHIBIT IS PROVIDED FOR ILLUSTRATIVE PURPOSES ONLY, AND SHALL NOT BE DEEMED TO BE A REPRESENTATION, WARRANTY OR AGREEMENT BY BEN CARTER PROPERTIES, LLC THAT THE SHOPPING CENTER, COMMON AREAS, BUILDINGS, ROADS OR TRAILS OR OCCUPANTS WILL BE AS ILLUSTRATED. ON THIS EXHIBIT, THIS EXHIBIT IS NOT FINAL, NOR TO SCALE, AND IS SUBJECT TO CHANGE BY BEN CARTER PROPERTIES, LLC WITHOUT NOTICE. NOTHING CONTAINED IN THIS EXHIBIT SHALL BE DEEMED TO CREATE OR GRANT ANY EASEMENT OR OTHER SIMILAR RIGHT IN OR TO THE PROPERTY SHOWN HEREIN.

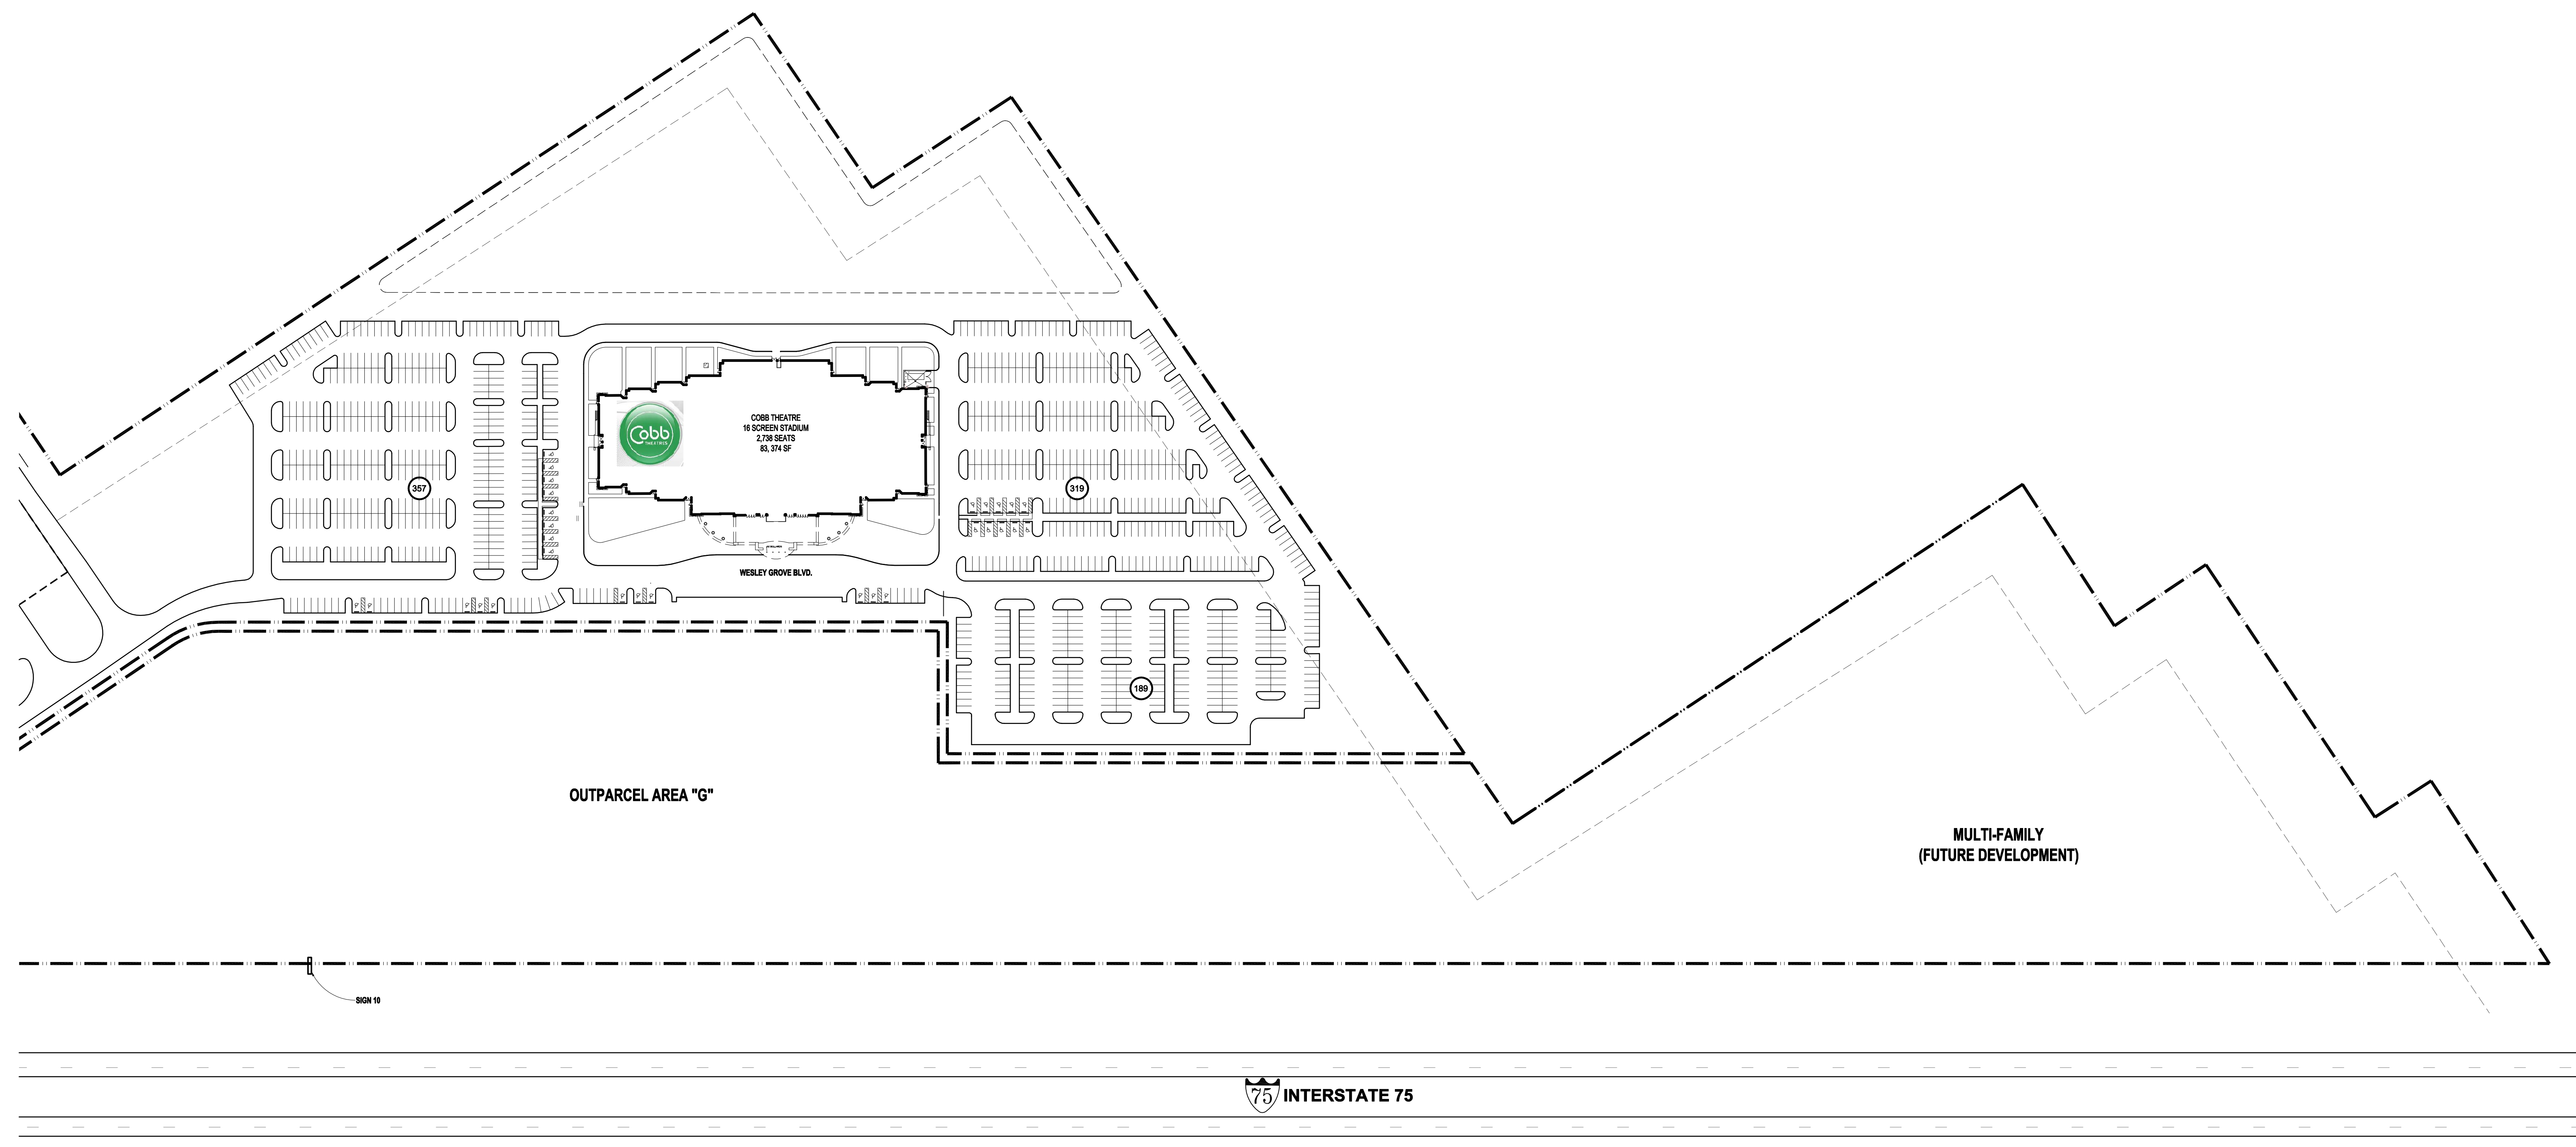

1 SITE PLAN - AREA C
1"=100'